
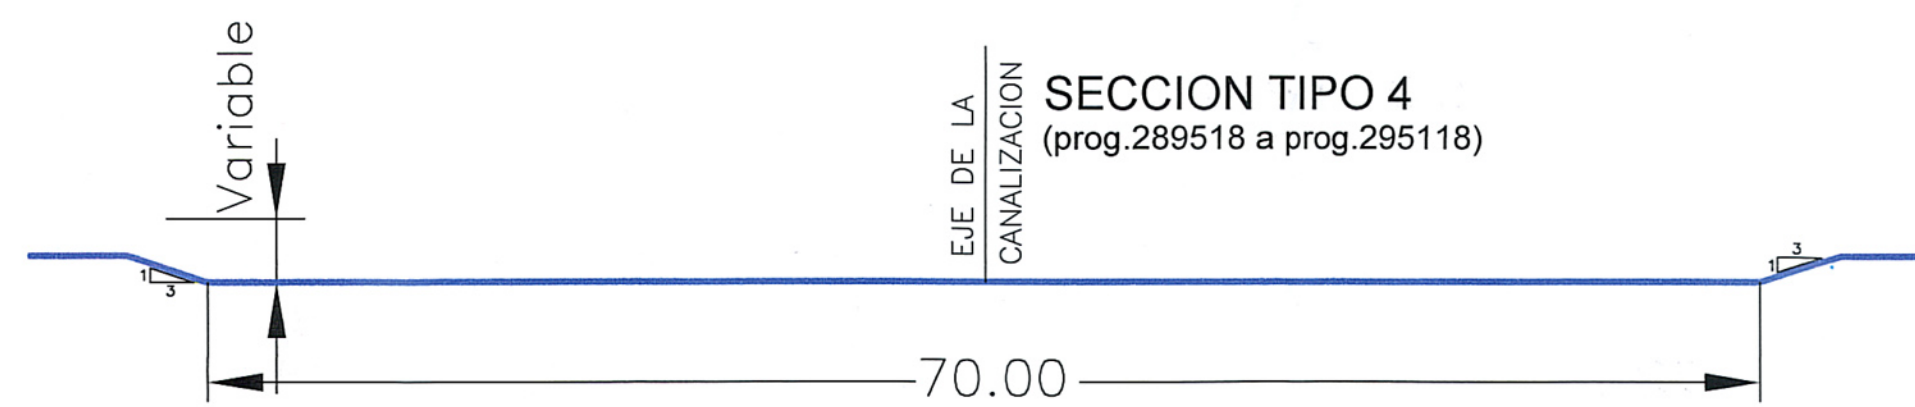


Escala Horiz. 1 : 50.000  
Escala Vert. 1 : 5000  
P.C.: +11.00

Progresiva	Dist. Parc.	Cota Berma	Cota Fdo. Poy.	Cota M. Izquierda	Cota M. Derecha	Cota Fdo. Exist
280318	400		14.26	19.60	19.03	14.85
280718	400		14.30	19.61	19.06	15.49
281118	400		14.34	19.59	19.58	16.12
281518	400		14.39	19.30	19.43	14.31
281918	400		14.43	19.58	19.60	14.12
282318	400		14.47	19.71	19.62	14.41
282718	400		14.51	19.70	20.13	13.79
283118	400		14.56	19.51	20.23	15.56
283518	400		14.60	19.90	20.47	15.95
283918	400		14.64	20.21	20.51	15.50
284318	400		14.69	20.15	20.63	15.78
284718	400		14.73	20.23	20.33	15.74
285118	400		14.77	20.43	20.12	15.24
285518	400		14.81			
285918	400		14.86			
286318	400		14.90			
286718	400		14.94			
287118	400		14.98			
287518	400		15.02			
287918	400		15.06			
288318	400		15.10			
288718	400		15.15			
289118	400		15.19			
289518	400		15.23			
289918	400	15.27	15.27			
290318	400	16.51	15.31			
290718	400	16.55	15.35			
291118	400	16.60	15.40			
291518	400	16.64	15.44			
291918	400	16.68	15.48			
292318	400	16.72	15.52			
292718	400	16.76	15.56			
293118	400	16.80	15.60			
293518	400	16.85	15.65			
293918	400	16.89	15.69			
294318	400	16.93	15.73			
294718	400	16.97	15.77			
295118	400	17.01	15.81			
295518	400	15.86				
295918	400	15.90				
296318	400	15.94				
296718	400	15.98				
297118	400	16.02				
297518	400	16.06				
297918	400	16.11				
298318	400	16.15				
298718	400	16.19				
299083	365	17.43	16.23	19.97	20.07	17.42
299533	450	17.47	16.27	20.26	20.05	17.65
299919	386	17.51	16.31	20.22	20.18	17.40
300247	328	17.55	16.35	20.15	20.55	16.92
300628	381	17.59	16.39	20.74	20.77	17.76
301054	426	17.64	16.43	20.67	20.55	17.62
301455	401	17.68	16.48	20.85	20.66	17.69
301570	115	17.69	16.49	20.20	20.84	17.73
301767	217	17.71	16.51	22.29	20.78	18.59
302102	315	17.74	16.54	20.57	20.94	18.28
302557	455	17.79	16.59	21.03	20.91	18.42
302977	420	17.83	16.63	21.07	20.98	18.22
303265	288	17.86	16.66	21.28	20.92	18.15
303503	238	17.89	16.69	21.10	20.94	17.62
303832	329	17.92	16.72	21.03	21.04	18.60
304213	381	17.96	16.76	20.96	21.48	18.04
304511	298	17.99	16.79	21.14	21.38	17.96
304876	365	18.03	16.83	21.12	21.31	18.00
305222	346	18.07	16.87	21.33	21.44	18.31
305689	467	18.12	16.92	21.39	21.56	18.54
306048	359	18.15	16.95	21.62	21.53	18.94
306310	262	18.18	16.98	21.11	21.68	18.73
306640	330	18.22	17.02	21.59	21.74	19.29
307107	467	18.26	17.06	21.64	21.69	19.31
307508	401	18.31	17.11	21.63	21.76	19.48
307918	410	18.35	17.15	21.99	21.89	18.54
308255	337	18.38	17.18	21.76	22.20	18.70
308408	153	18.40	17.20	21.83	22.28	19.54
308764	356	18.44	17.24	22.23	22.16	19.12
309141	377	18.28	17.28	22.33	22.21	19.77
309538	397	18.52	17.32	22.37	22.25	19.53
310002	464	18.57	17.37	22.71	22.56	19.51
310224	222	17.82	17.39	22.23	22.44	20.03
310536	312	18.62	17.42	22.11	22.53	19.86
310935	399	18.66	17.46	22.60	22.47	19.47
311353	418	18.71	17.51	22.88	22.50	19.93
311762	409	18.75	17.55	22.52	22.56	19.22
312167	405	18.80	17.60	22.67	22.47	21.00
312624	457	18.86	17.66	22.69	23.06	20.57
313045	421	18.92	17.72	22.73	22.66	20.66

**ETAPA 1a**

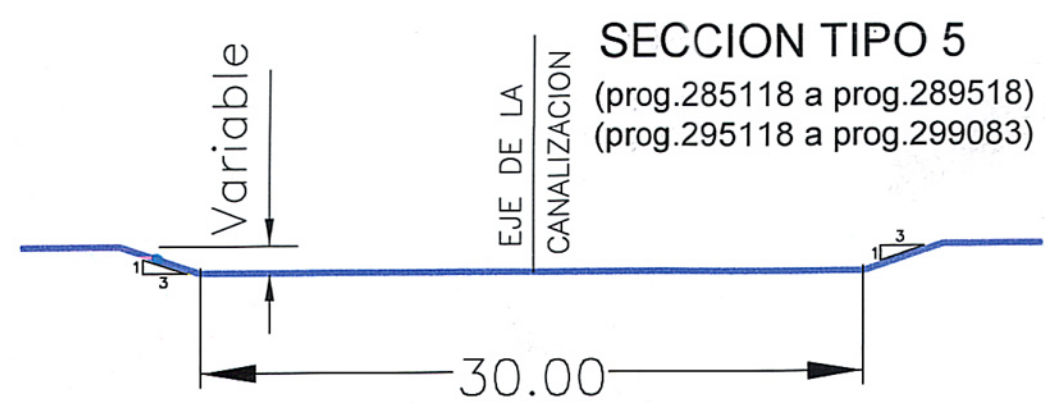

Subsecretaría de Infraestructura Hídrica  
MINISTERIO DE INFRAESTRUCTURA Y SERVICIOS PÚBLICOS

**D.P.O.H**  
Dirección Provincial de Obras Hídricas

OBRA: **PLAN MAESTRO INTEGRAL DEL RIO SALADO**  
**AMPLIACIÓN DE LA CAPACIDAD DEL RIO SALADO TRAMO 4**

Nº Plano